



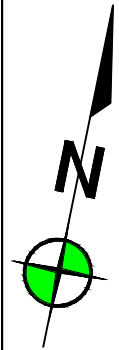

- Standard Site 3m x 3m
- Standard Site 3m x 3m
- Food Site 5m x 3m
- Single Car Park Boot Sales
- Double Car Parks
- Display Site 6m x 3m
- Tent - Shade for Shoppers

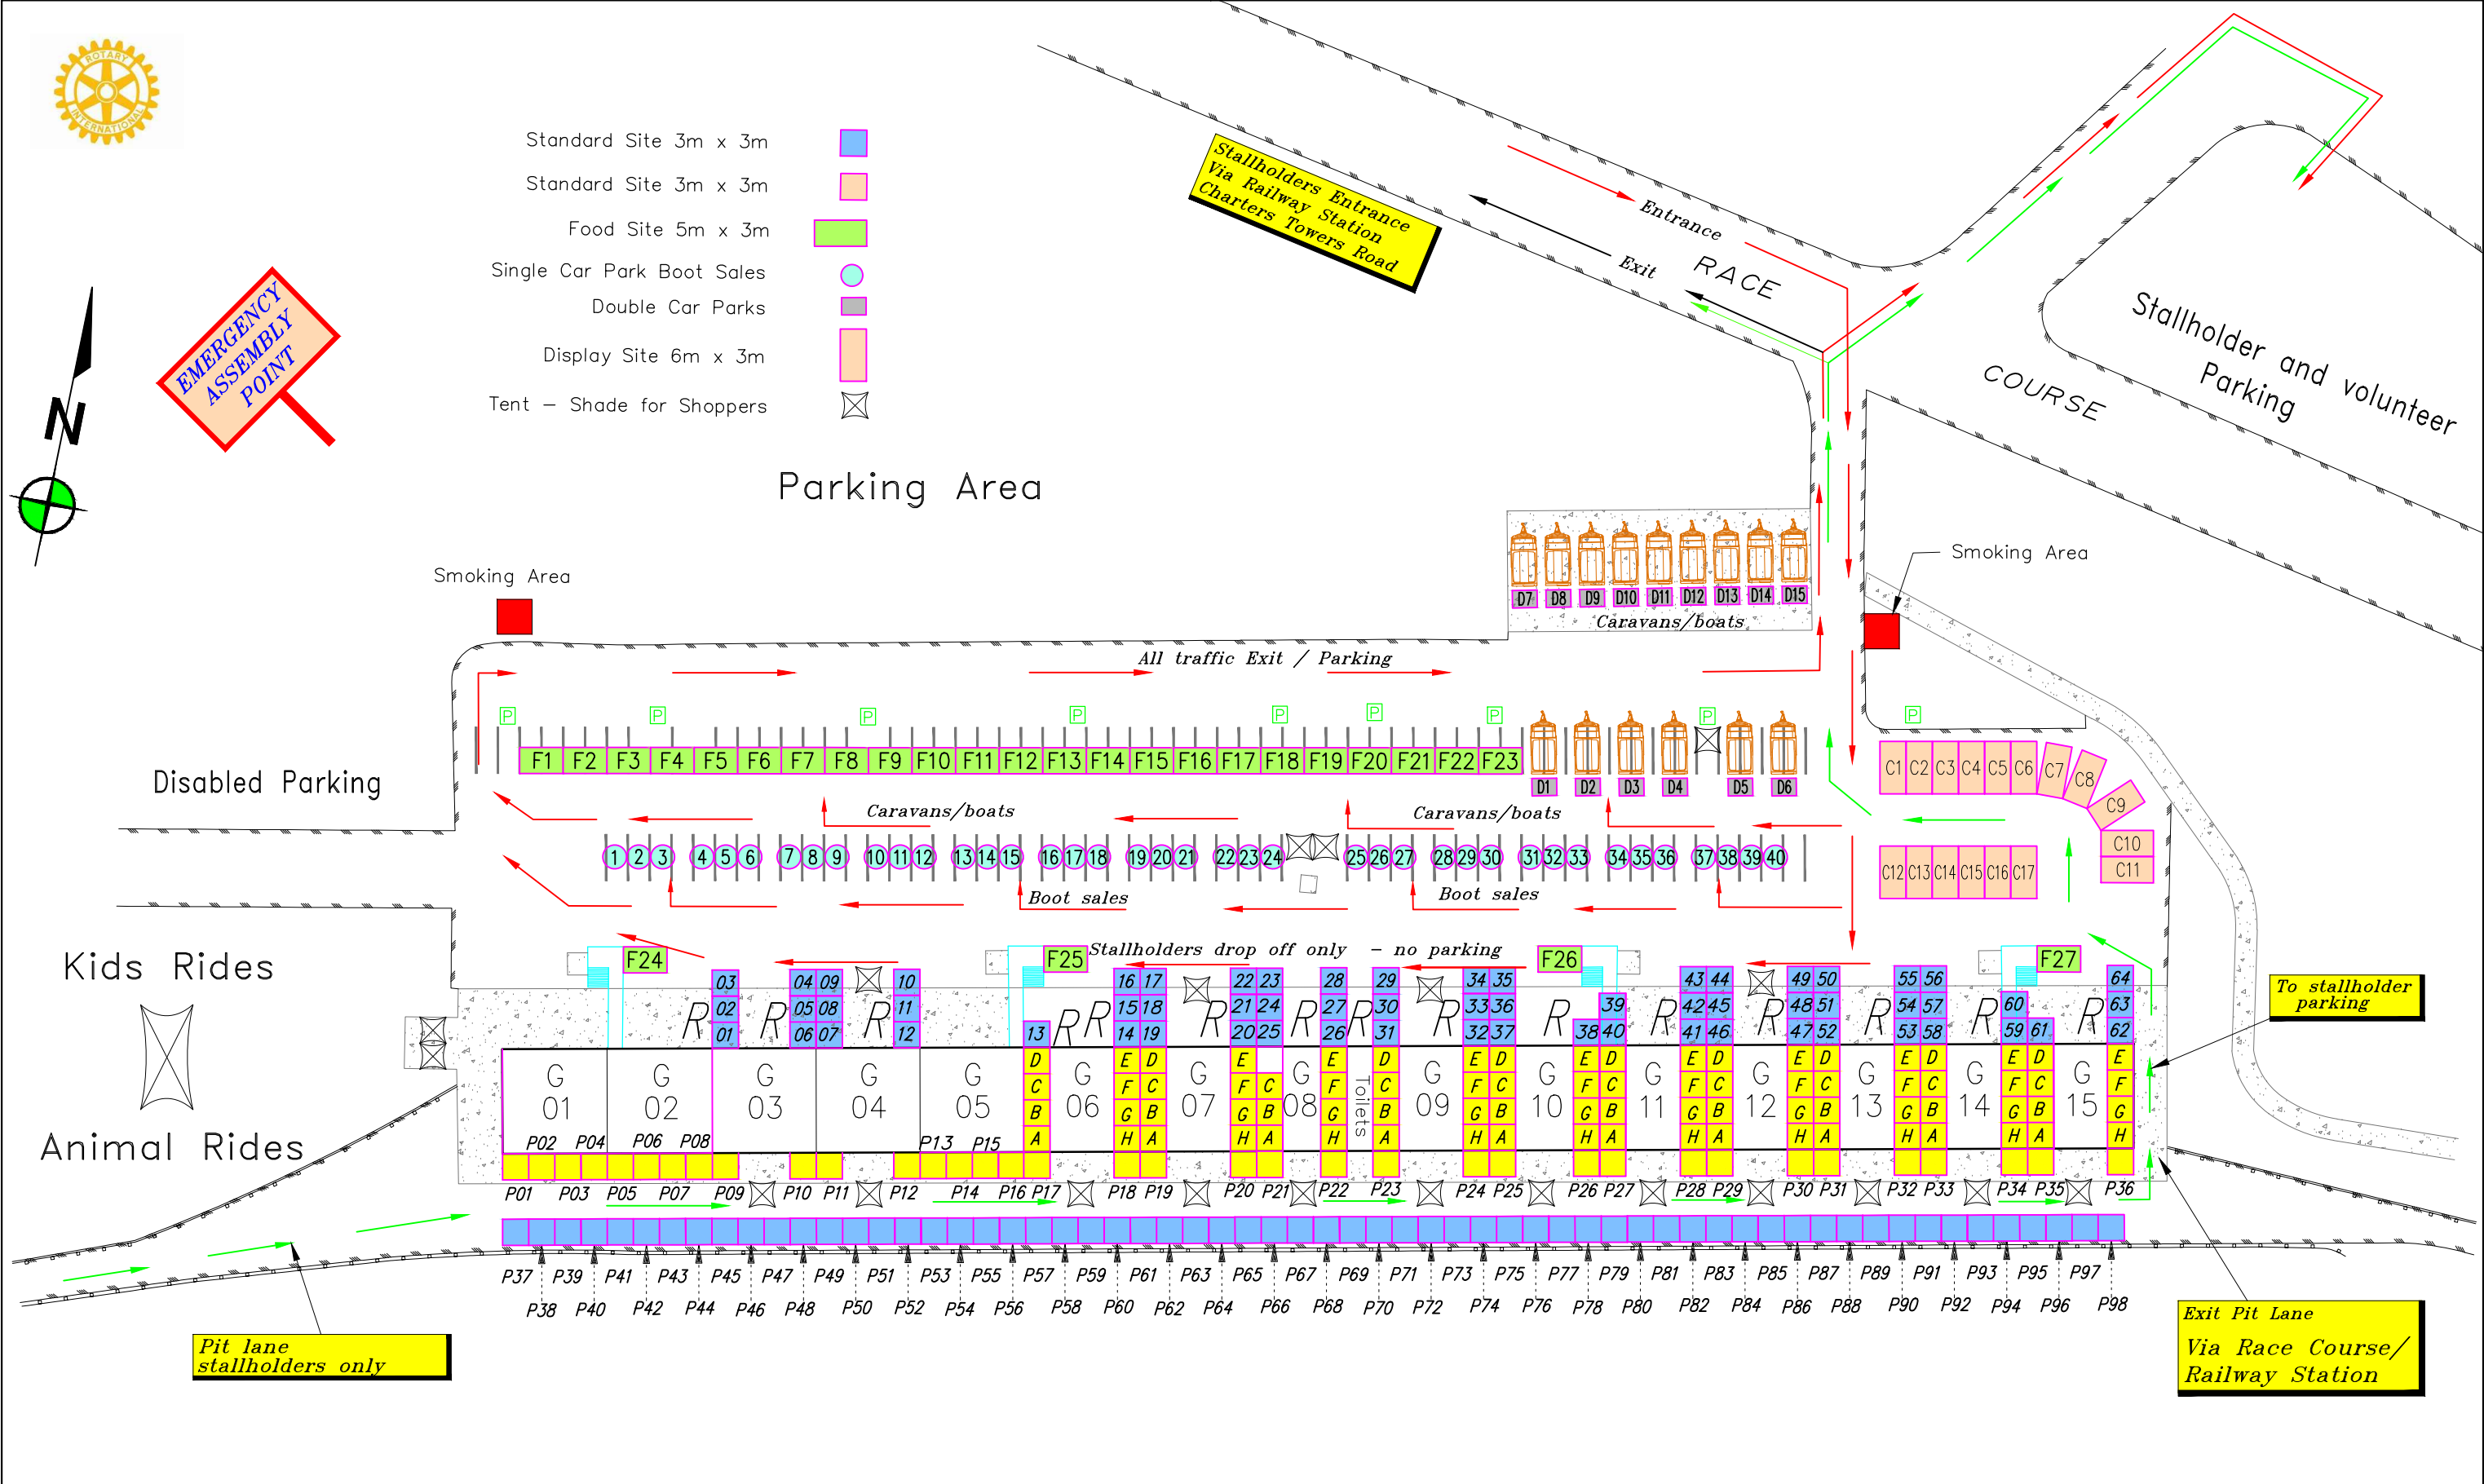

### Parking Area



BOUNDARY STREET

## Rotary Clubs of Townsville Markets

Reid Park Pit Complex Site Plan

0m 3 6 15 30 50

Scale 1:1000@A4  
Scale 1:707@A3

ACAD REF F: \43700\43723\Cd03\43723\_03H.dwg



43723/03H